



調査位置案内図

縮尺: 1/10,000

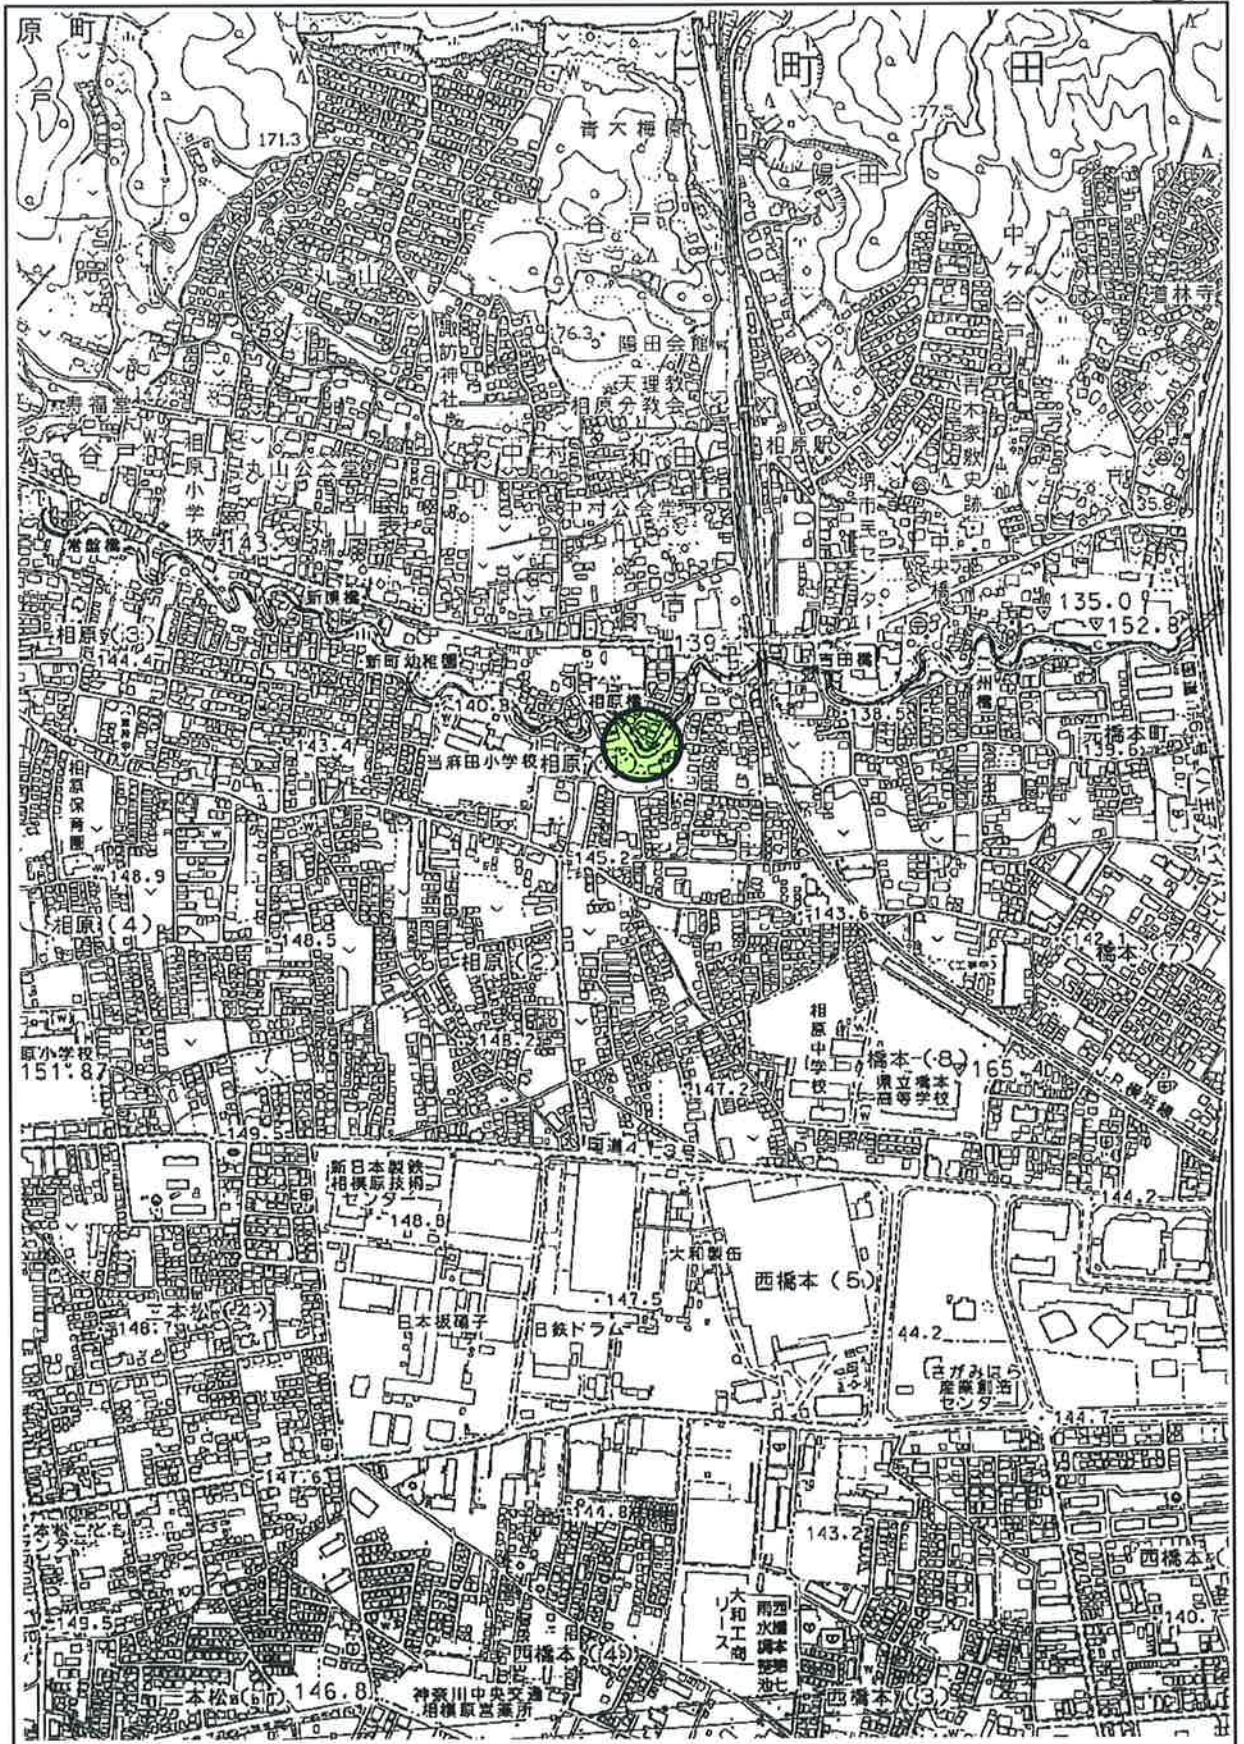

調査位置平面図 (S=1:500)

 