



南 第 一 小


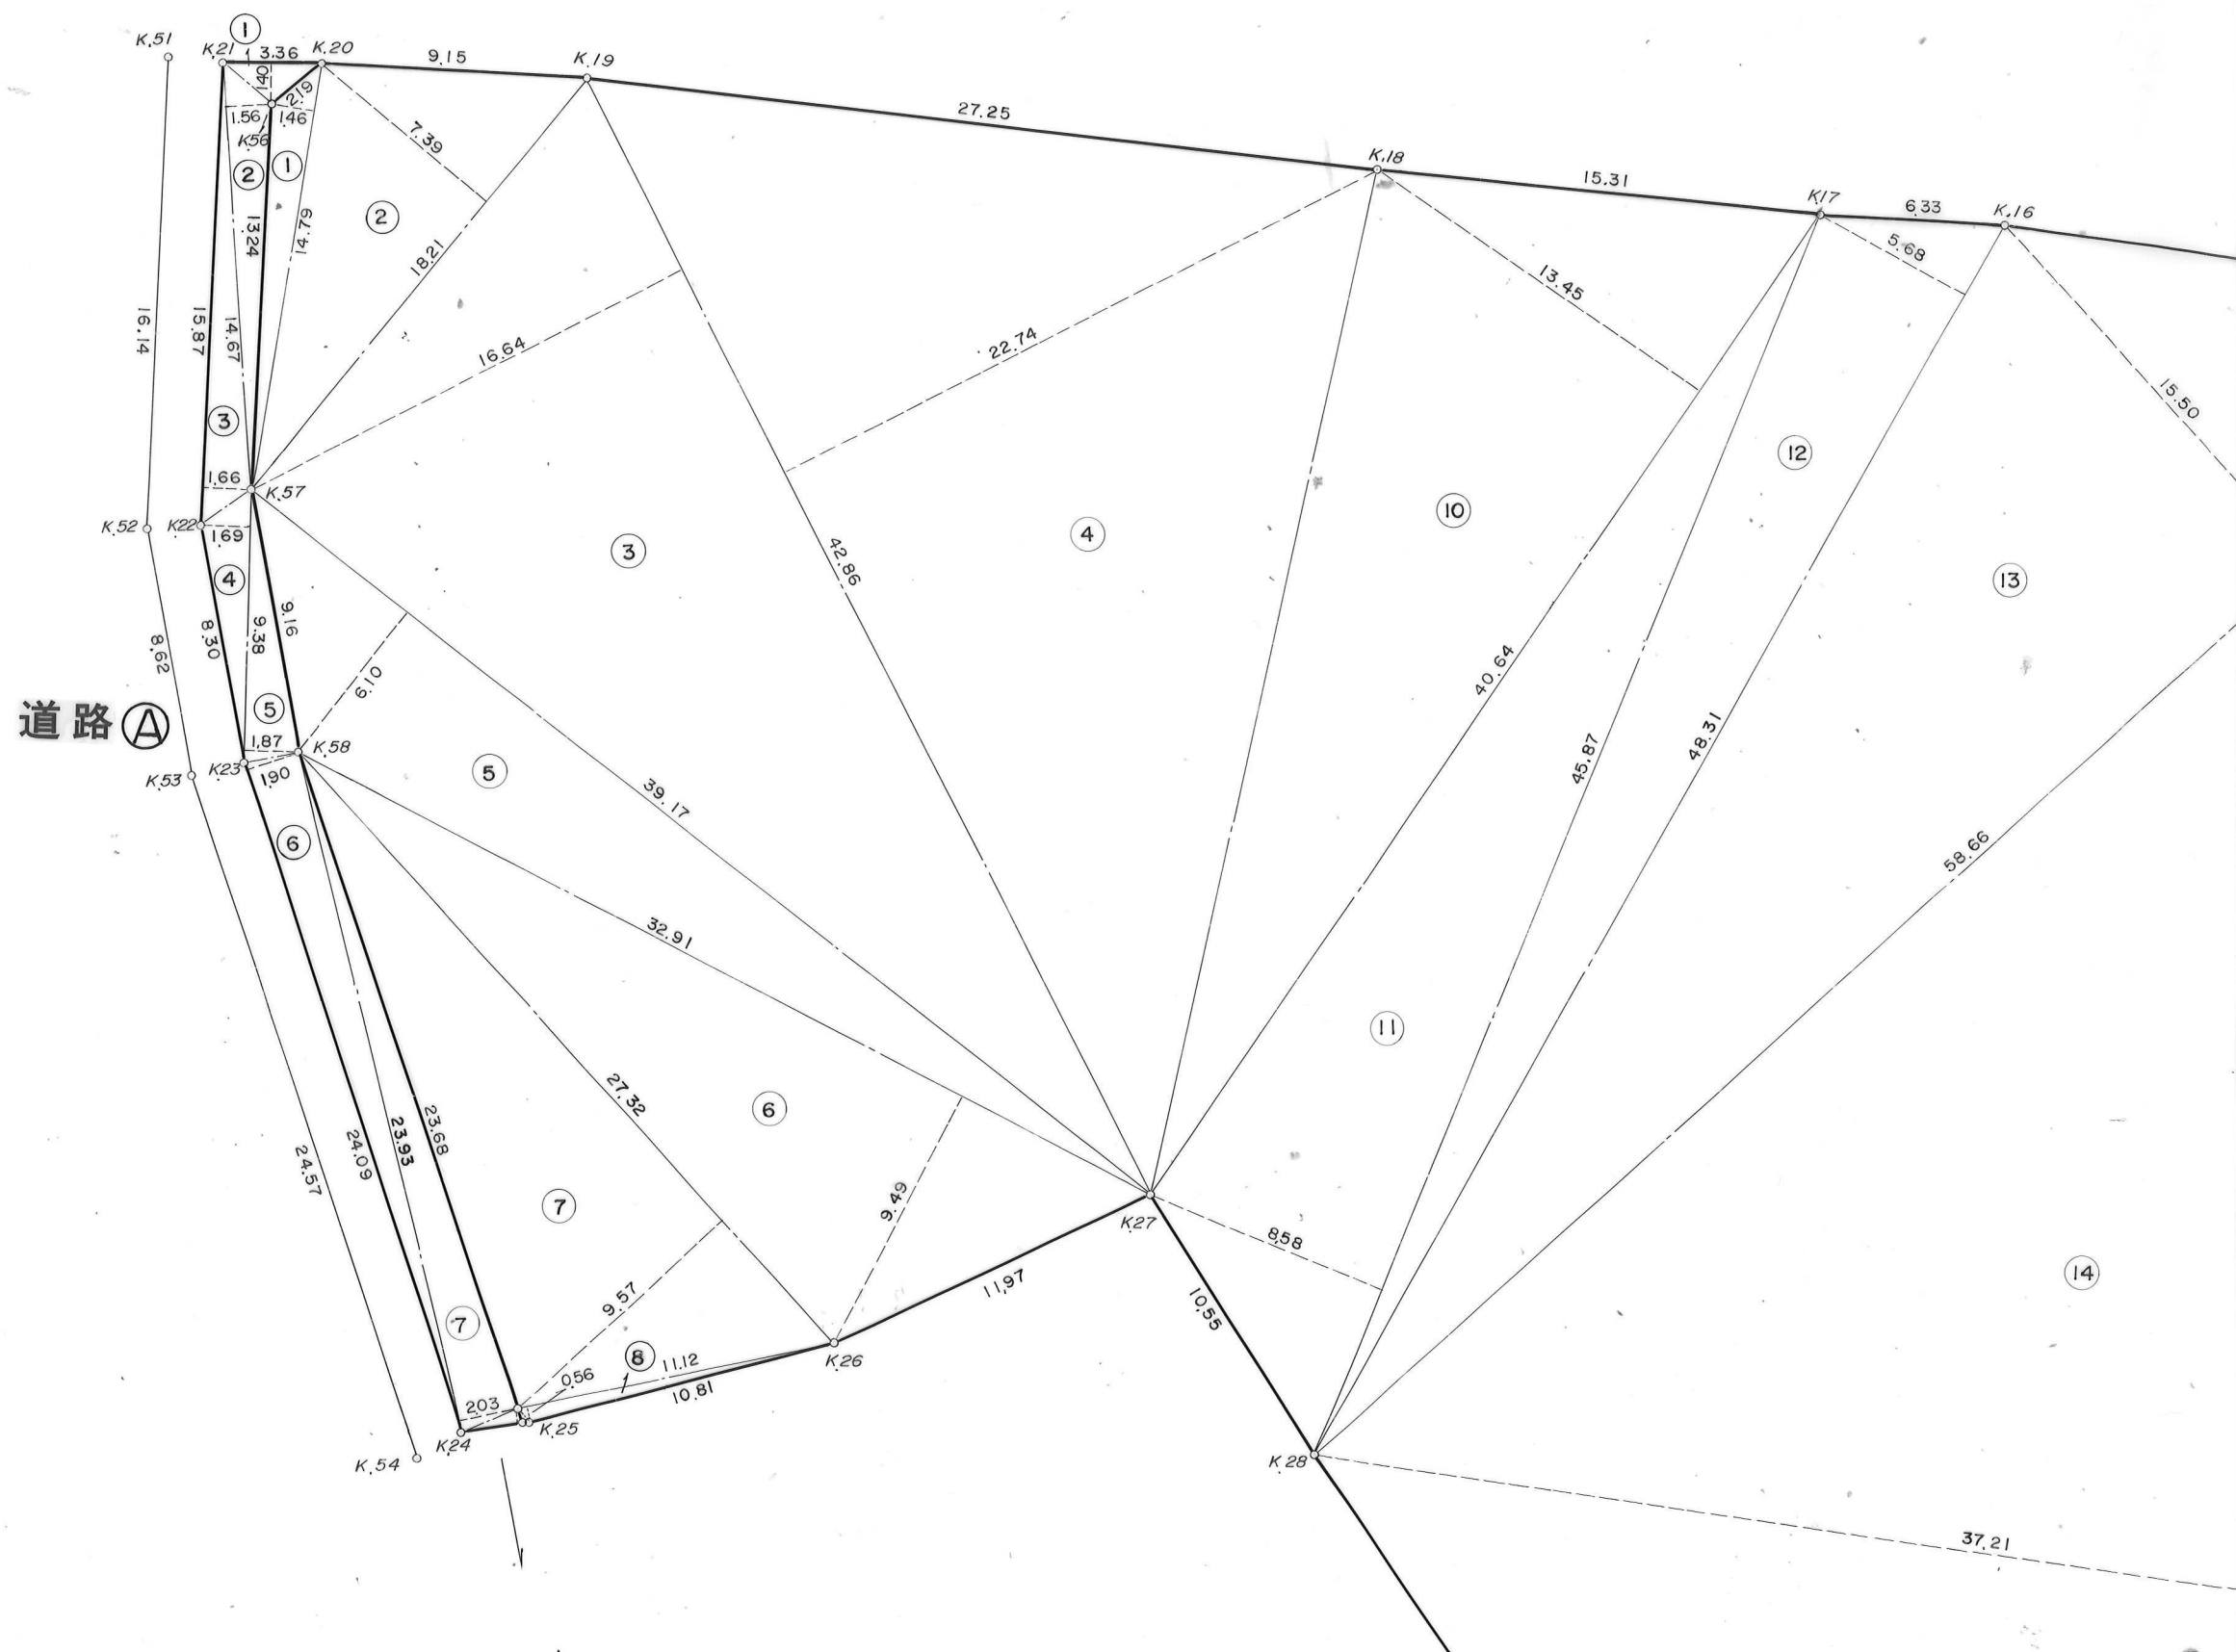



南 第 一 小 学 校 用 地 測 量

S = 1 : 2 5 0

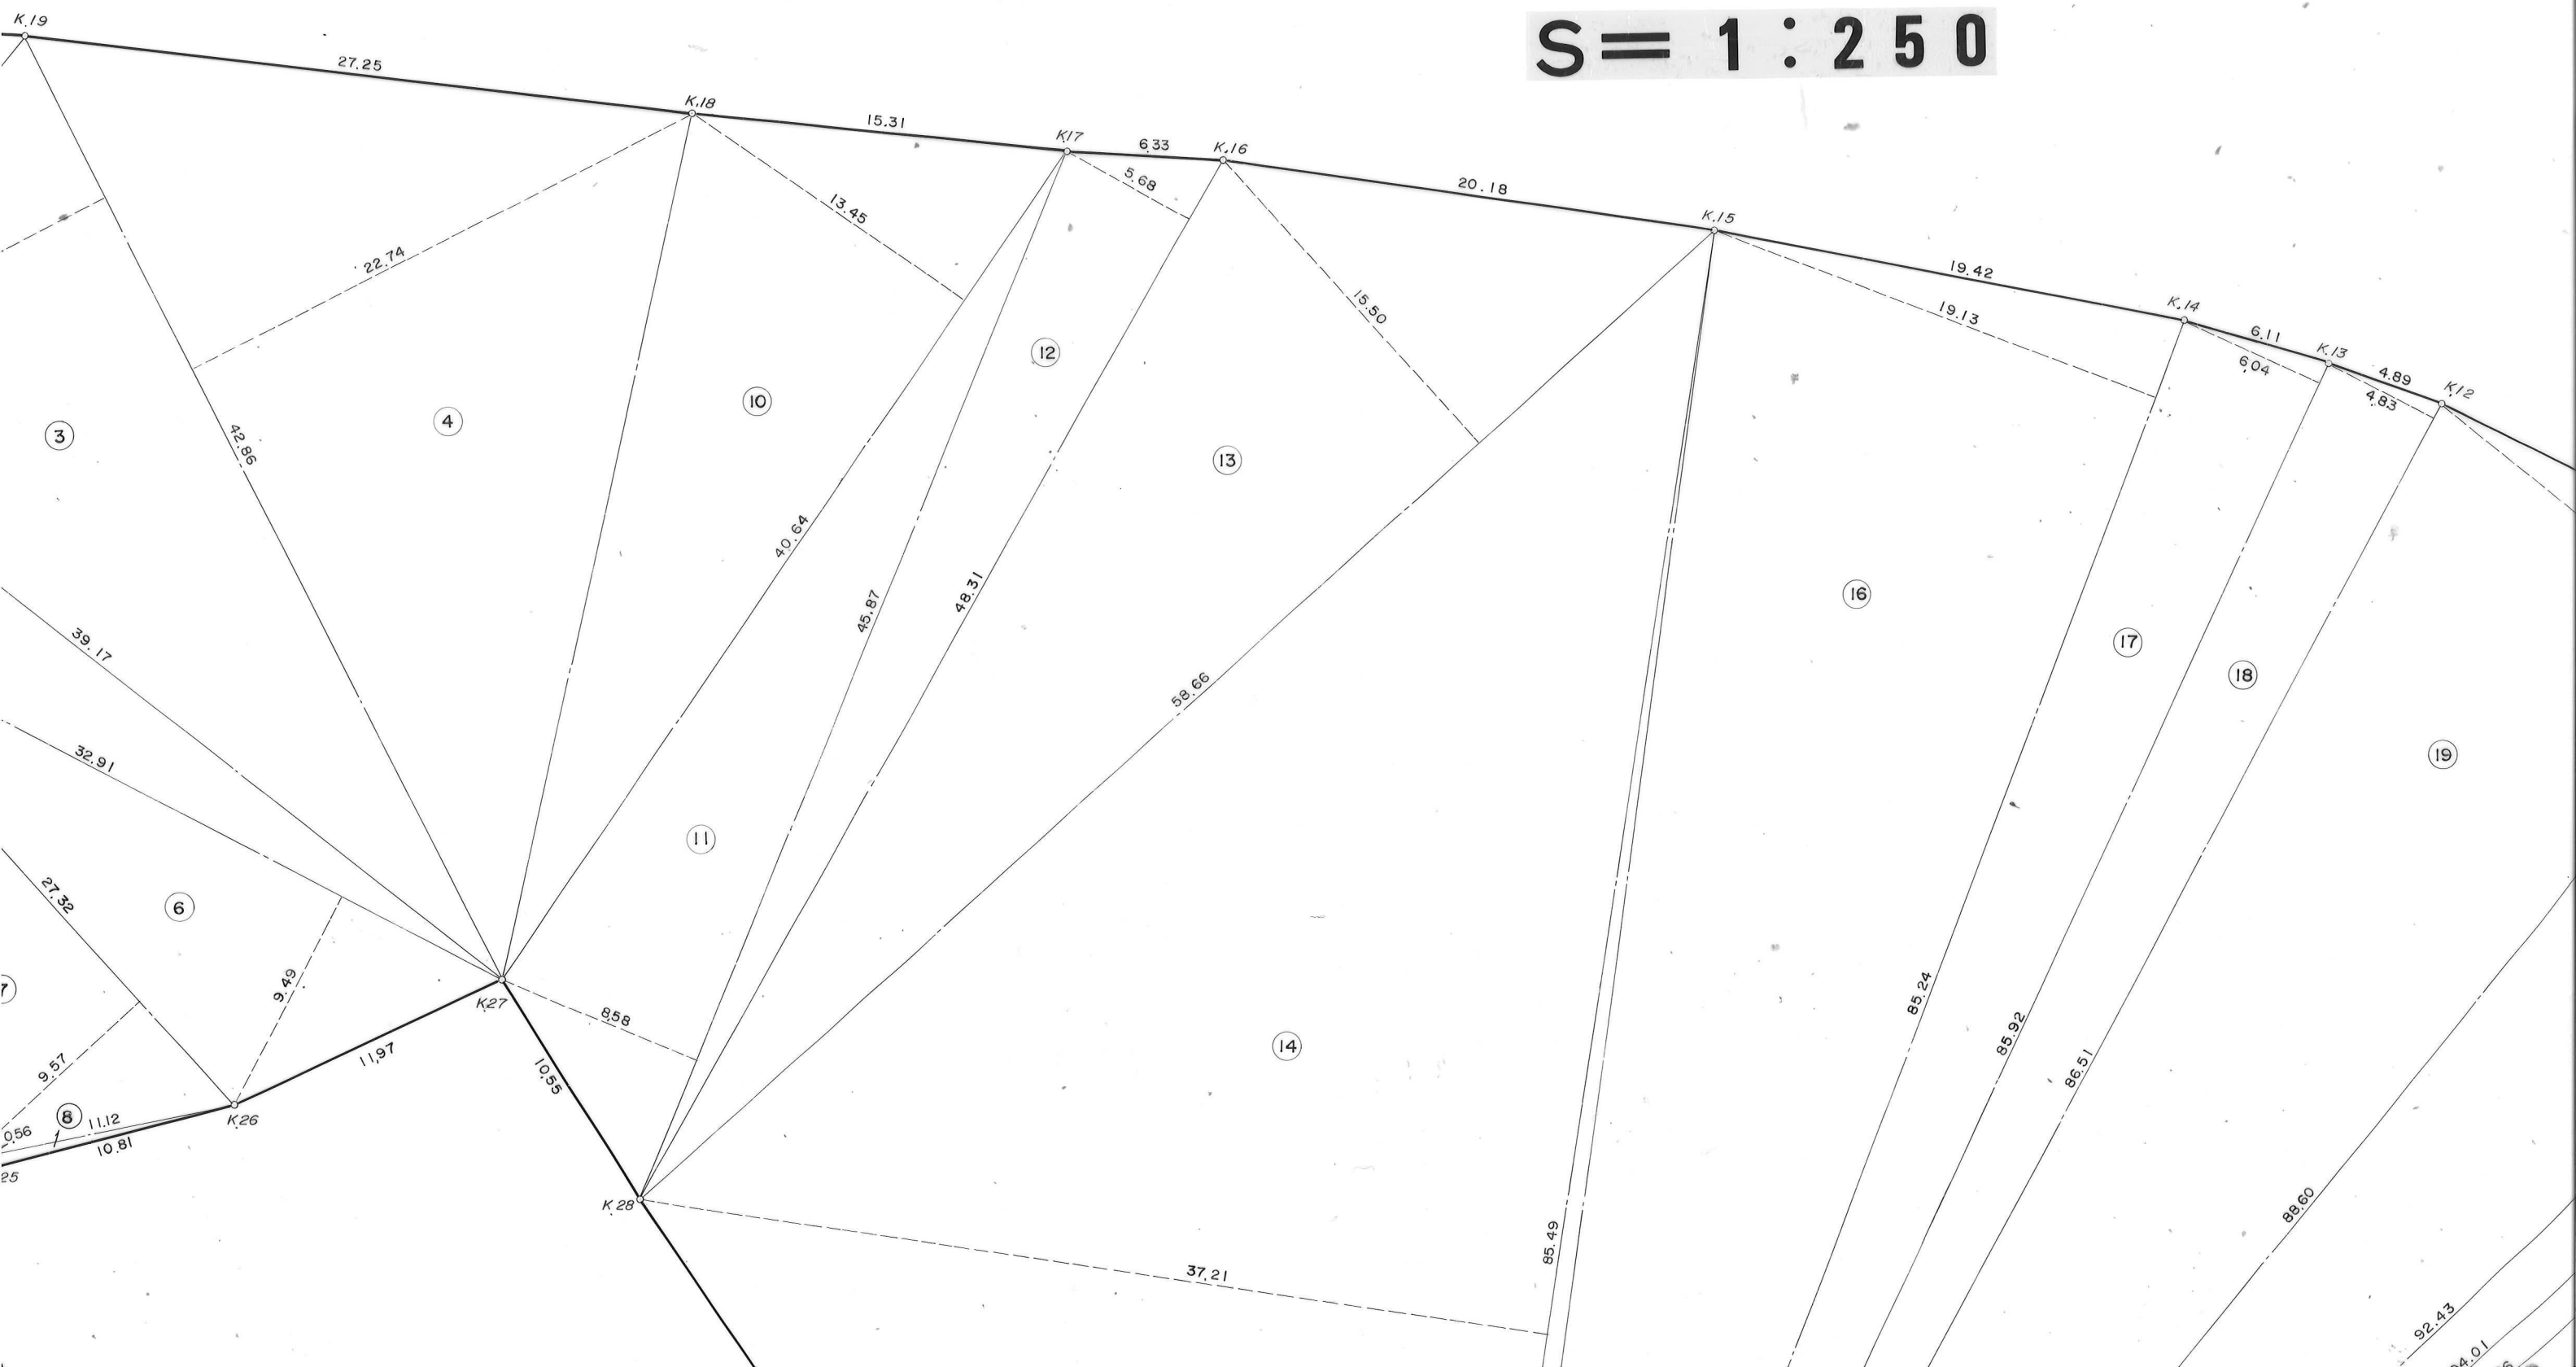

圖

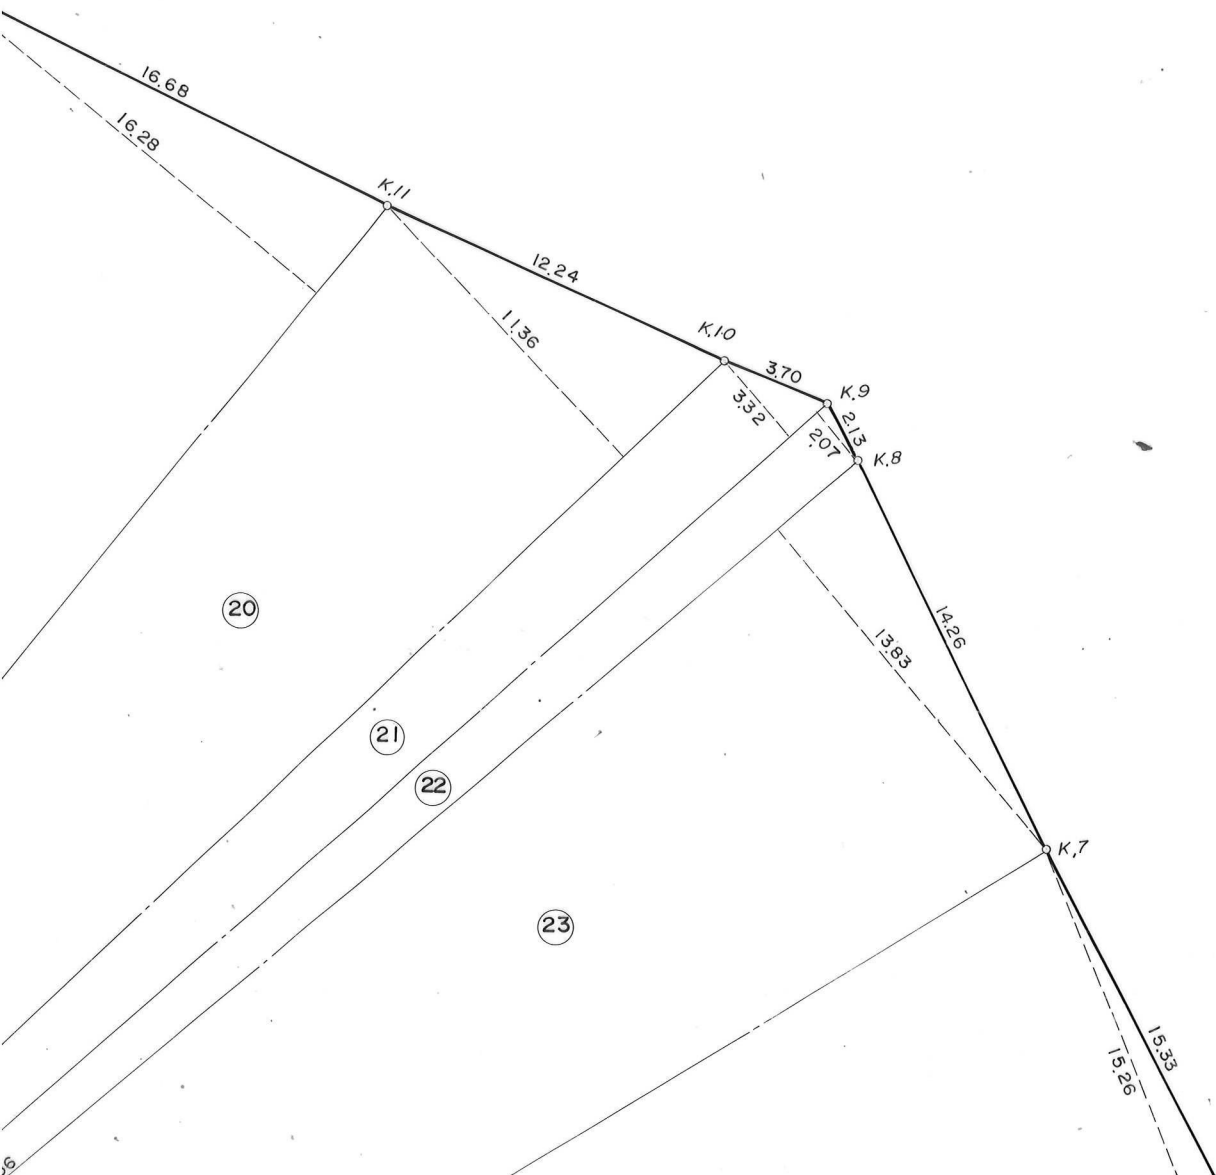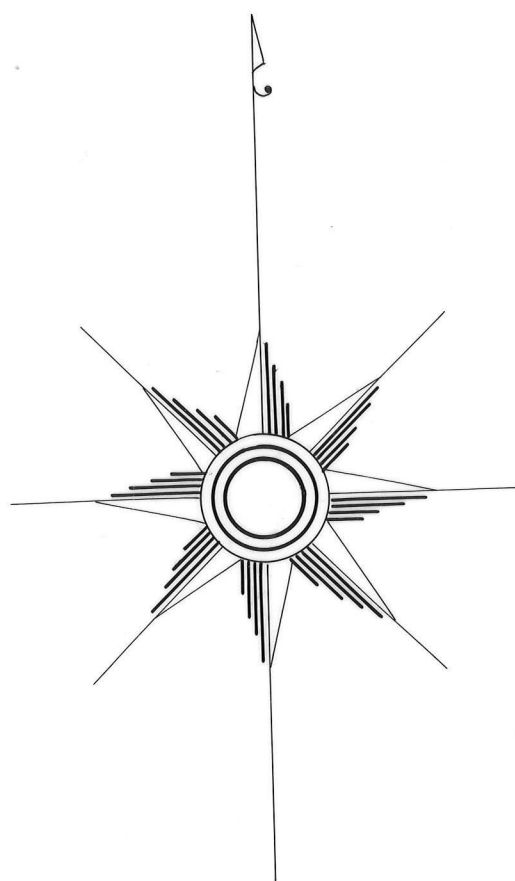

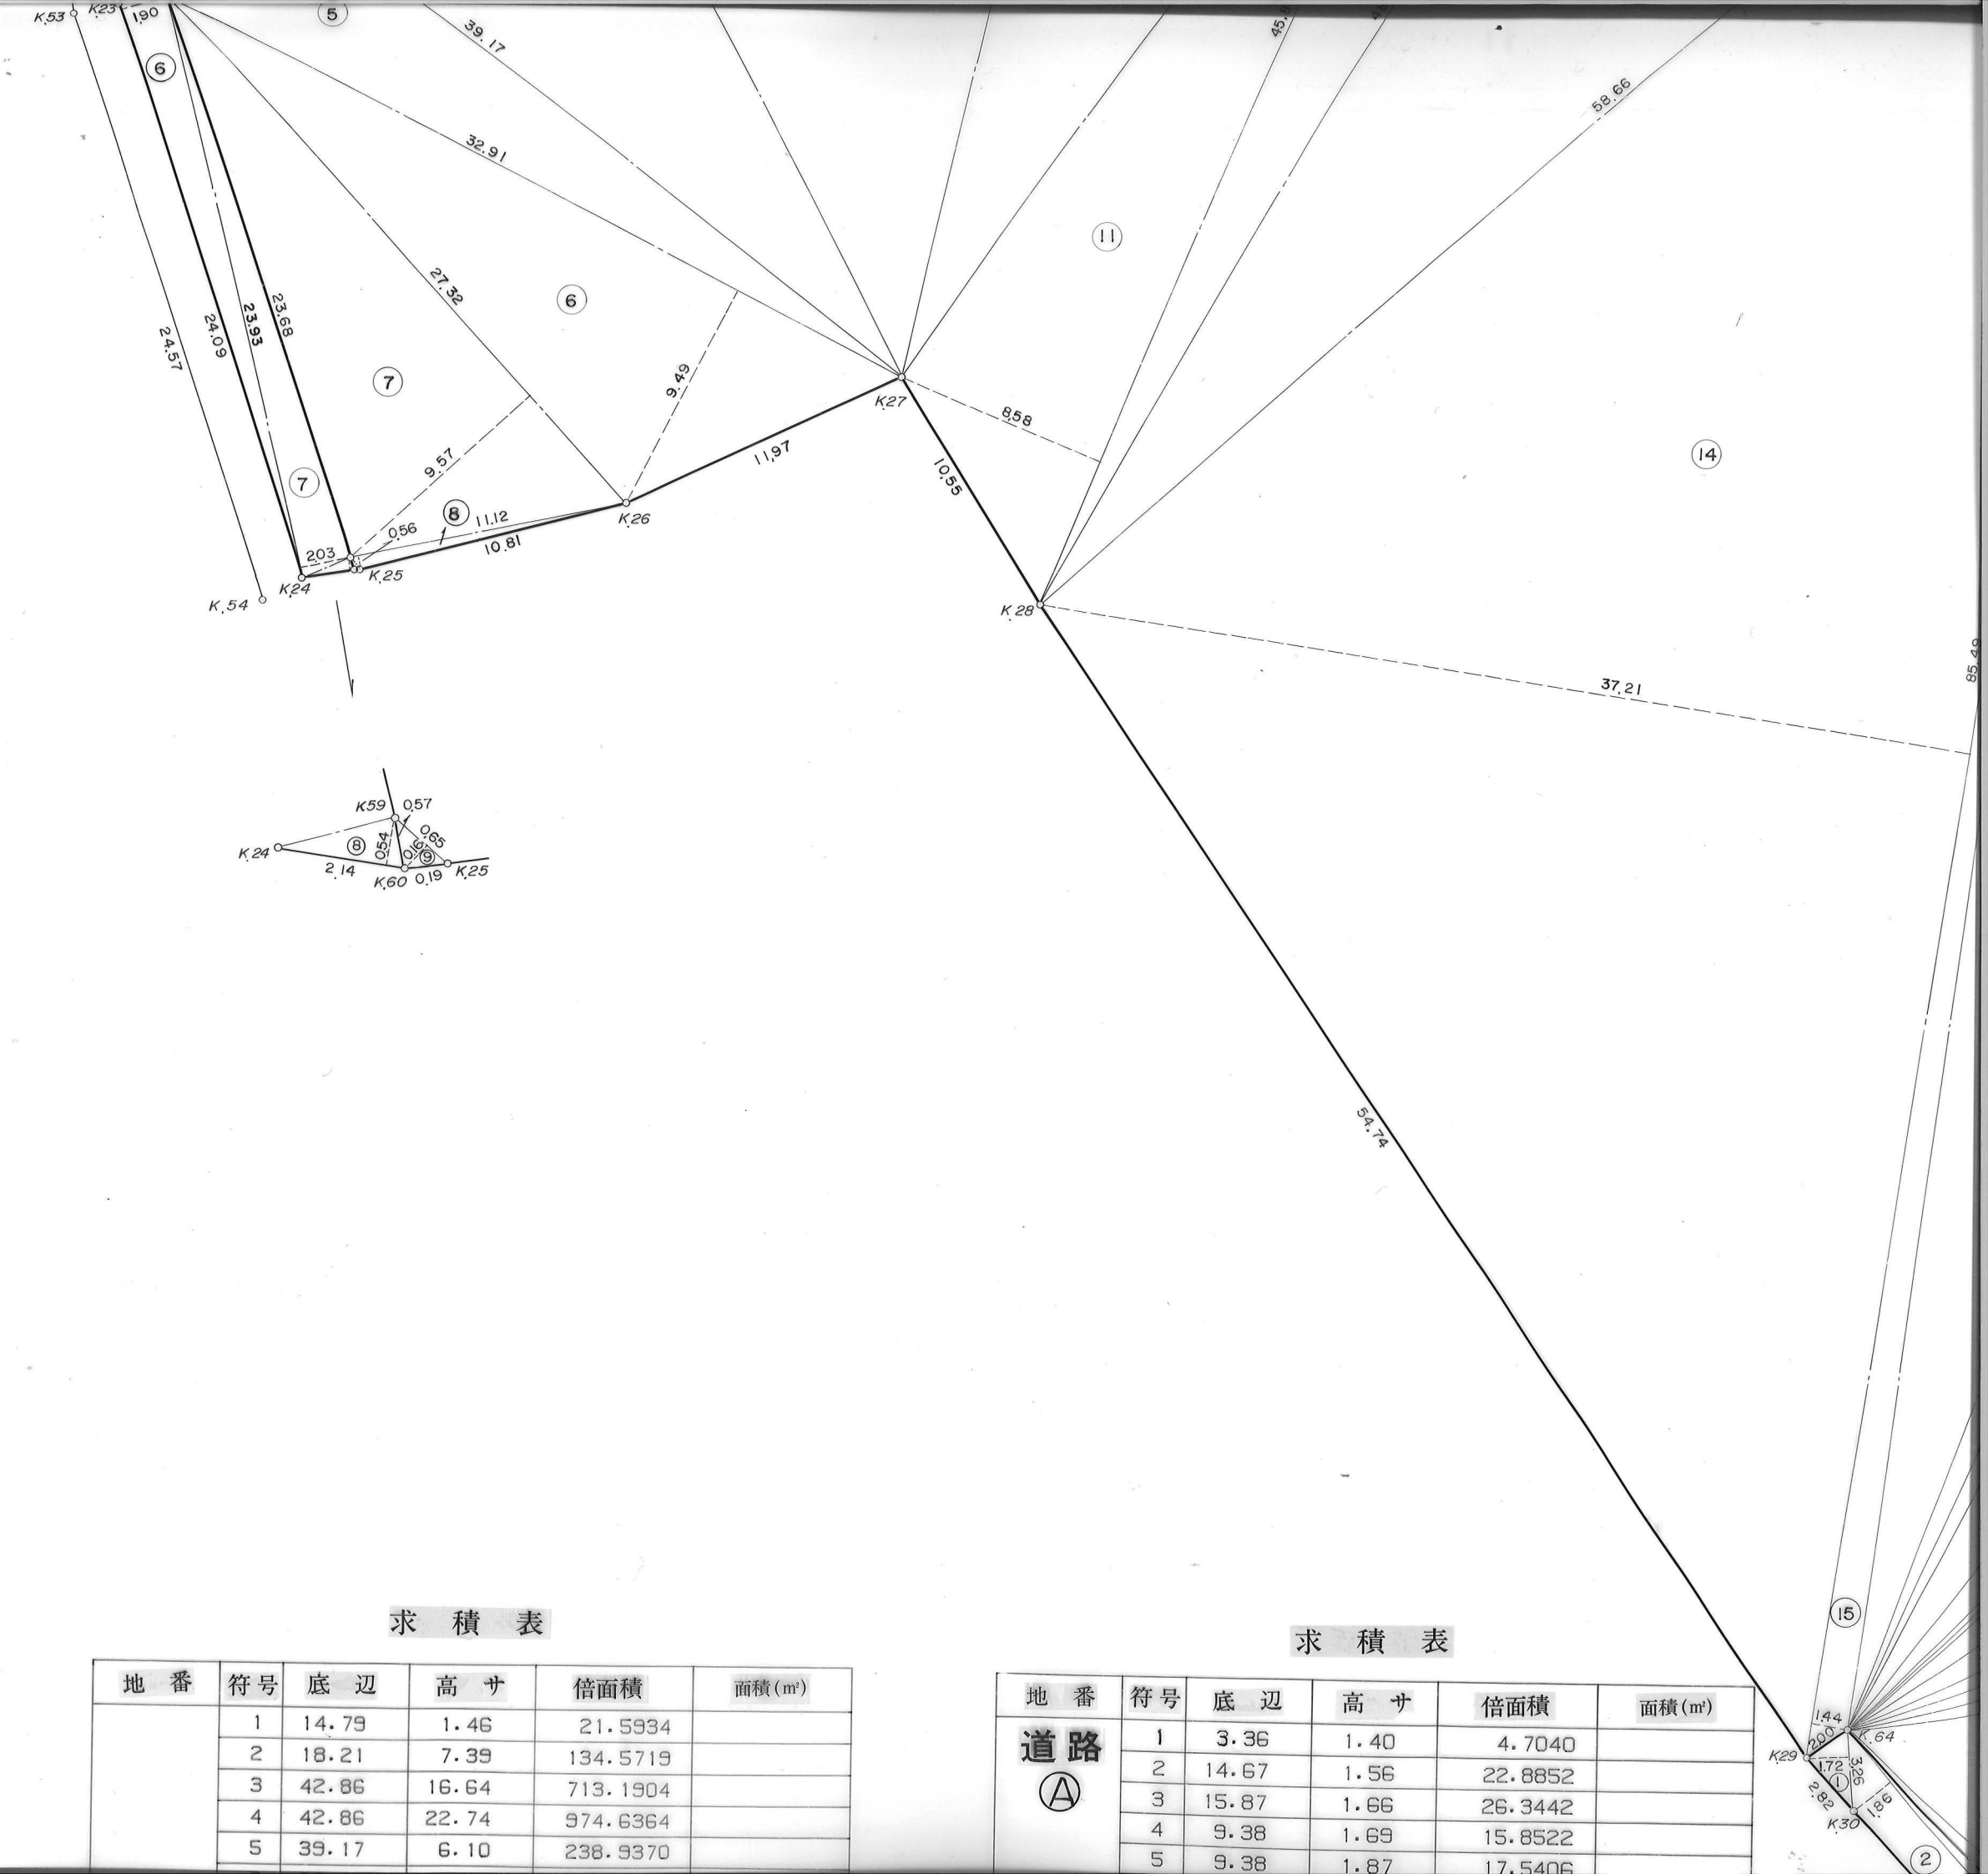


求 積 表

点 名	X	Y
K 1	-53407.535	-32754.312
K 2	-53401.066	-32747.244
K 3	-53388.223	-32758.979
K 4	-53379.142	-32764.924
K 5	-53370.633	-32769.333
K 6	-53362.501	-32772.822

地 番	符号	底 辺	高 寸	倍面積	面積 (m ²)
	1	14.79	1.46	21.5934	
	2	18.21	7.39	134.5719	
	3	42.86	16.64	713.1904	
	4	42.86	22.74	974.6364	
	5	39.17	6.10	238.9370	

求 積 表

地 番	符号	底 辺	高 寸	倍面積	面積 (m ²)
道路 ①	1	3.36	1.40	4.7040	
	2	14.67	1.56	22.8852	
	3	15.87	1.66	26.3442	
	4	9.38	1.69	15.8522	
	5	9.38	1.87	17.5406	

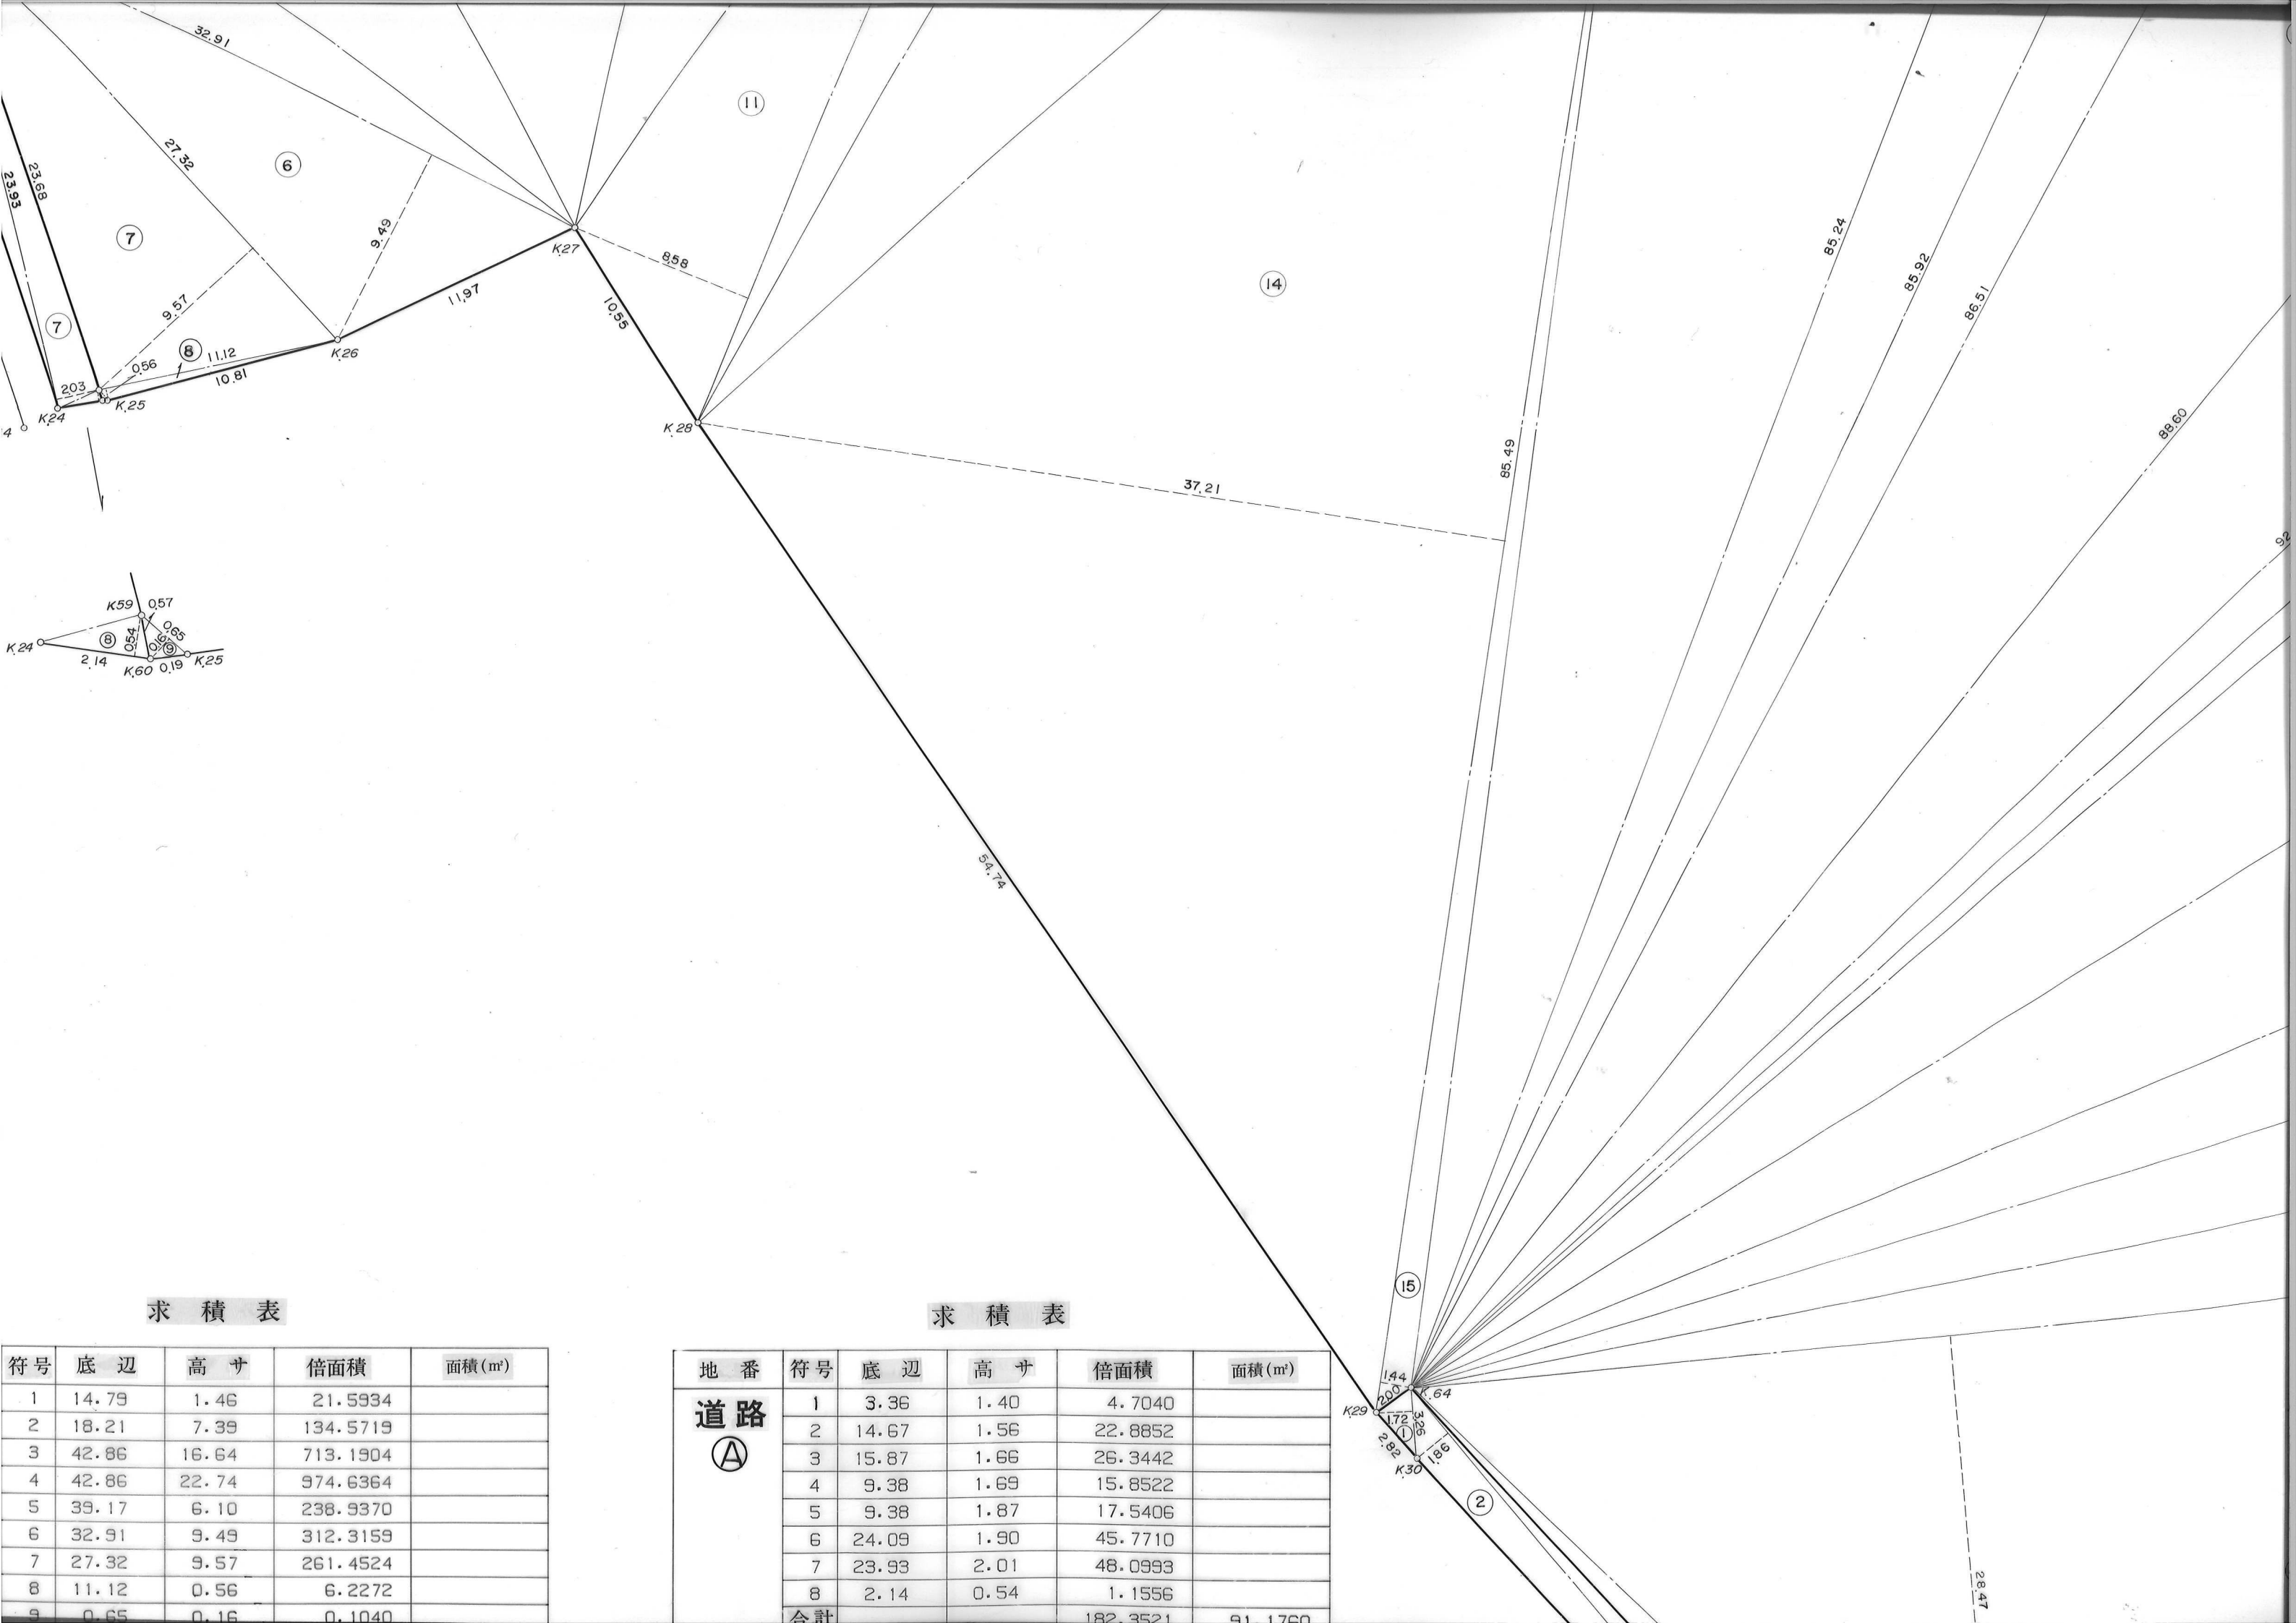


求積表

符号	底 边	高 サ	倍面積	面積 (㎡)
1	14.79	1.46	21.5934	
2	18.21	7.39	134.5719	
3	42.86	16.64	713.1904	
4	42.86	22.74	974.6364	
5	39.17	6.10	238.9370	
6	32.91	9.49	312.3159	
7	27.32	9.57	261.4524	
8	11.12	0.56	6.2272	
9	0.65	0.16	0.1040	

求 積 表

地番	符号	底辺	高さ	倍面積	面積 (㎡)
道路 ㊤	1	3.36	1.40	4.7040	
	2	14.67	1.56	22.8852	
	3	15.87	1.66	26.3442	
	4	9.38	1.69	15.8522	
	5	9.38	1.87	17.5406	
	6	24.09	1.90	45.7710	
	7	23.93	2.01	48.0993	
	8	2.14	0.54	1.1556	
	合計			182.3521	91.1760

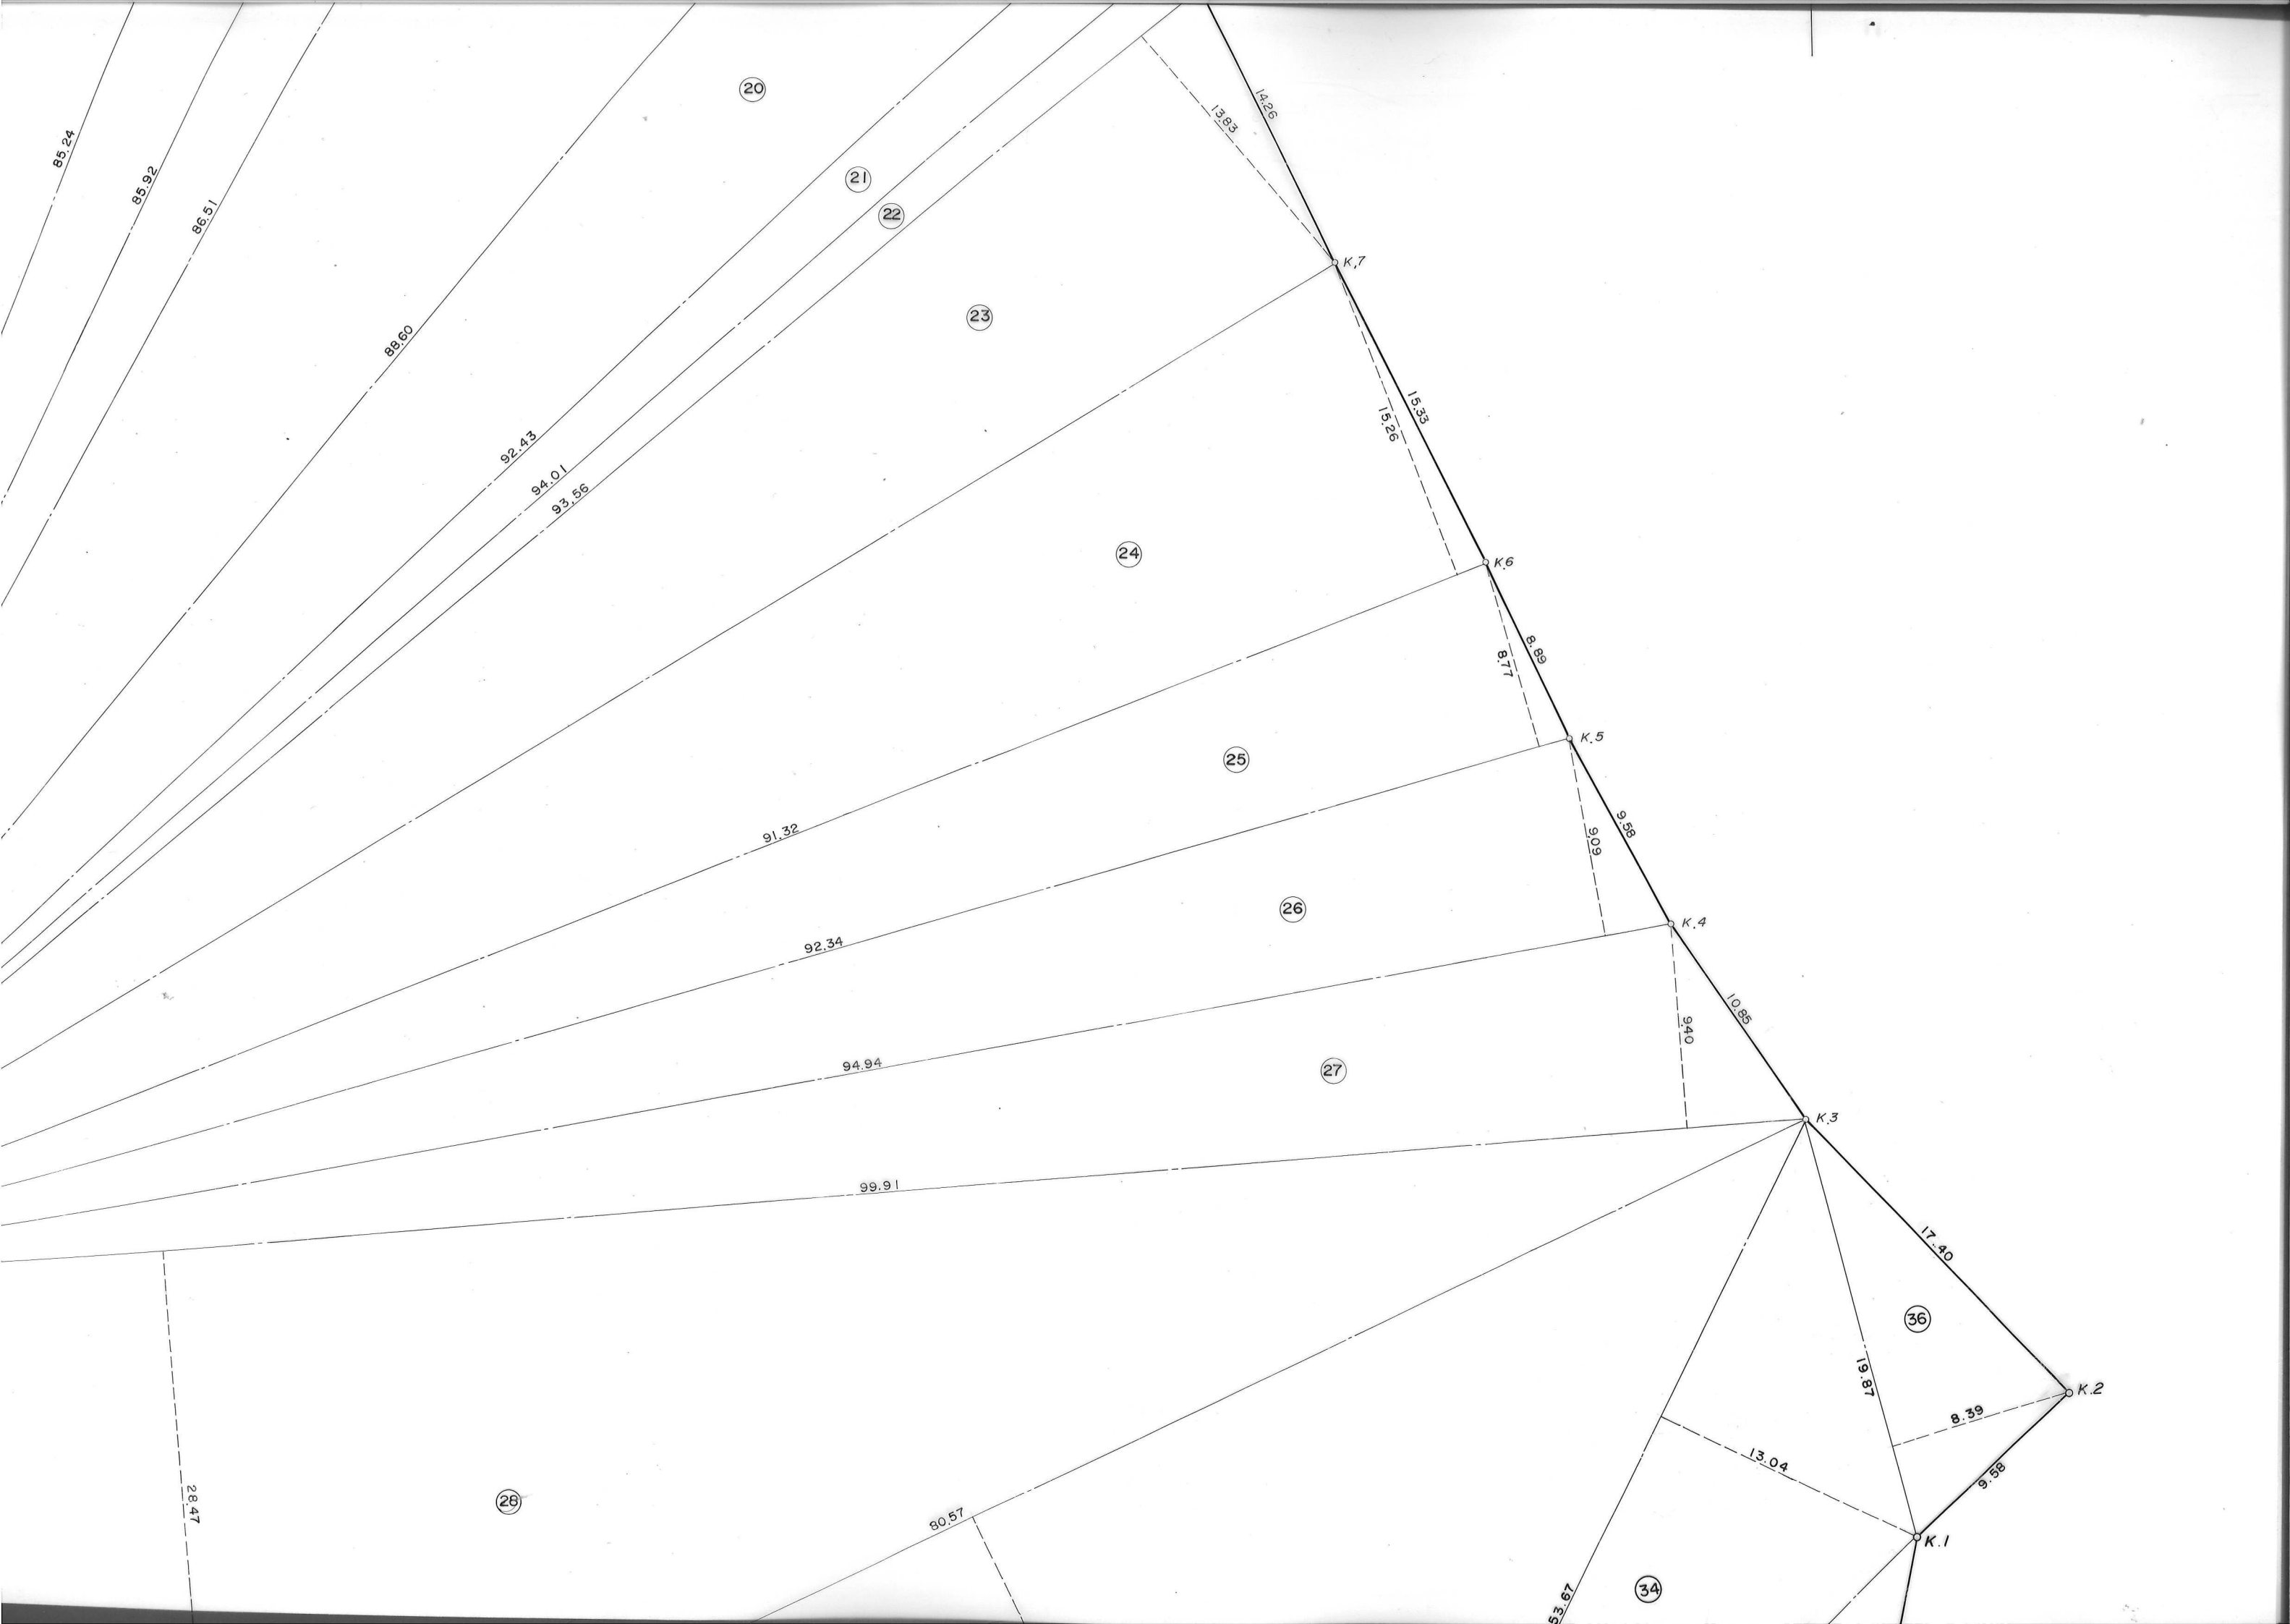

点号	×	Y
K 1	-53407.535	-32754.312
K 2	-53401.066	-32747.244
K 3	-53388.223	-32758.979
K 4	-53379.142	-32764.924
K 5	-53370.633	-32769.333
K 6	-53362.501	-32772.923
K 7	-53348.665	-32779.529
K 8	-53335.659	-32785.383
K 9	-53333.763	-32786.342
K 10	-53332.252	-32789.717
K 11	-53326.803	-32800.679
K 12	-53318.890	-32815.362
K 13	-53317.096	-32819.906
K 14	-53315.159	-32825.700
K 15	-53310.815	-32844.629
K 16	-53307.239	-32864.485
K 17	-53306.668	-32870.790
K 18	-53304.572	-32885.951
K 19	-53300.518	-32912.898
K 20	-53299.713	-32922.014
K 21	-53299.558	-32925.371
K 22	-53315.385	-32926.650
K 23	-53323.586	-32925.463
K 24	-53346.720	-32918.740
K 25	-53346.486	-32918.422
K 26	-53344.107	-32905.880
K 27	-53339.400	-32894.877
K 28	-53348.521	-32889.570
K 29	-53394.839	-32860.405
K 30	-53396.992	-32858.579
K 51	-53299.315	-32927.207
K 52	-53315.448	-32928.485
K 53	-53323.986	-32927.262
K 54	-53347.573	-32920.359
K 56	-53301.034	-32923.762
K 57	-53314.222	-32924.888
K 58	-53323.288	-32923.573
K 59	-53345.989	-32916.843
K 60	-53346.505	-32916.611
K 61	-53424.728	-32834.939
K 62	-53423.736	-32833.377
K 63	-53425.861	-32832.118
K 64	-53393.736	-32858.737
K 65	-53422.205	-32834.490
K 66	-53421.073	-32832.544
K 67	-53424.826	-32830.465
K 68	-53454.243	-32812.681
K 69	-53453.207	-32811.049
K 70	-53443.586	-32795.894
K 71	-53435.855	-32783.718
K 72	-53418.762	-32756.806

地番	符号	底辺	高サ	倍面積	面積(m ²)
	1	14.79	1.46	21.5934	
	2	18.21	7.39	134.5719	
	3	42.86	16.64	713.1904	
	4	42.86	22.74	974.6364	
	5	39.17	6.10	238.9370	
	6	32.91	9.49	312.3159	
	7	27.32	9.57	261.4524	
	8	11.12	0.56	6.2272	
	9	0.65	0.16	0.1040	
	10	40.64	13.45	546.6080	
	11	45.87	8.58	393.5646	
	12	48.31	5.68	274.4008	
	13	58.66	15.50	909.2300	
	14	85.49	37.21	3181.0829	
	15	85.49	1.44	123.1056	
	16	85.24	19.13	1630.6412	
	17	85.92	6.04	518.9568	
	18	86.51	4.83	417.8433	
	19	88.60	16.28	1442.4080	
	20	92.43	11.36	1050.0048	
	21	94.01	3.32	312.1132	
	22	94.01	2.07	194.6007	
	23	93.56	13.83	1293.9348	
	24	91.32	15.26	1393.5432	
	25	92.34	8.77	809.8218	
	26	94.94	9.09	863.0046	
	27	99.91	9.40	939.1540	
	28	99.91	28.74	2871.4134	
	29	37.86	2.19	82.9134	
	30	80.57	33.40	2691.0380	
	31	51.02	10.93	557.6486	
	32	43.01	2.11	90.7511	
	33	39.33	15.69	617.0877	
	34	53.67	13.04	699.8568	
	35	40.83	6.36	259.6788	
	36	19.87	8.39	166.7093	
				26994.1440	13497.0720m ²

地番	符号	底辺	高サ	倍面積	面積(m ²)
	1	3.26	1.72	5.6072	
	2	39.07	1.86	72.6702	
	3	39.07	1.89	73.8423	
	4	4.37	1.01	4.4137	
	5	4.37	0.76	3.3212	
	6	4.81	1.07	5.1467	
	7	4.81	1.74	8.3694	
	8	34.52	1.94	66.9688	
	9	34.52	1.93	66.6236	
	合計			306.9631	153.48

地番	符号	底辺	高サ	倍面積	面積(m ²)
	1	3.36	1.40	4.7040	
	2	14.67	1.56	22.8852	
	3	15.87	1.66	26.3442	
	4	9.38	1.69	15.8522	
	5	9.38	1.87	17.5406	
	6	24.09	1.90	45.7710	
	7	23.93	2.01	48.0993	
	8	2.14	0.54	1.1556	
	合計			182.3521	91.17

71

